



Working draft EXPRESS PROJECT

Architecture and
interior design services.

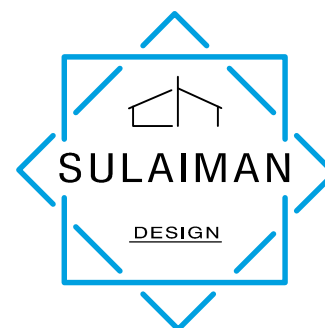


3dramiz@gmail.com
+99890 926 6268

4th floor plan

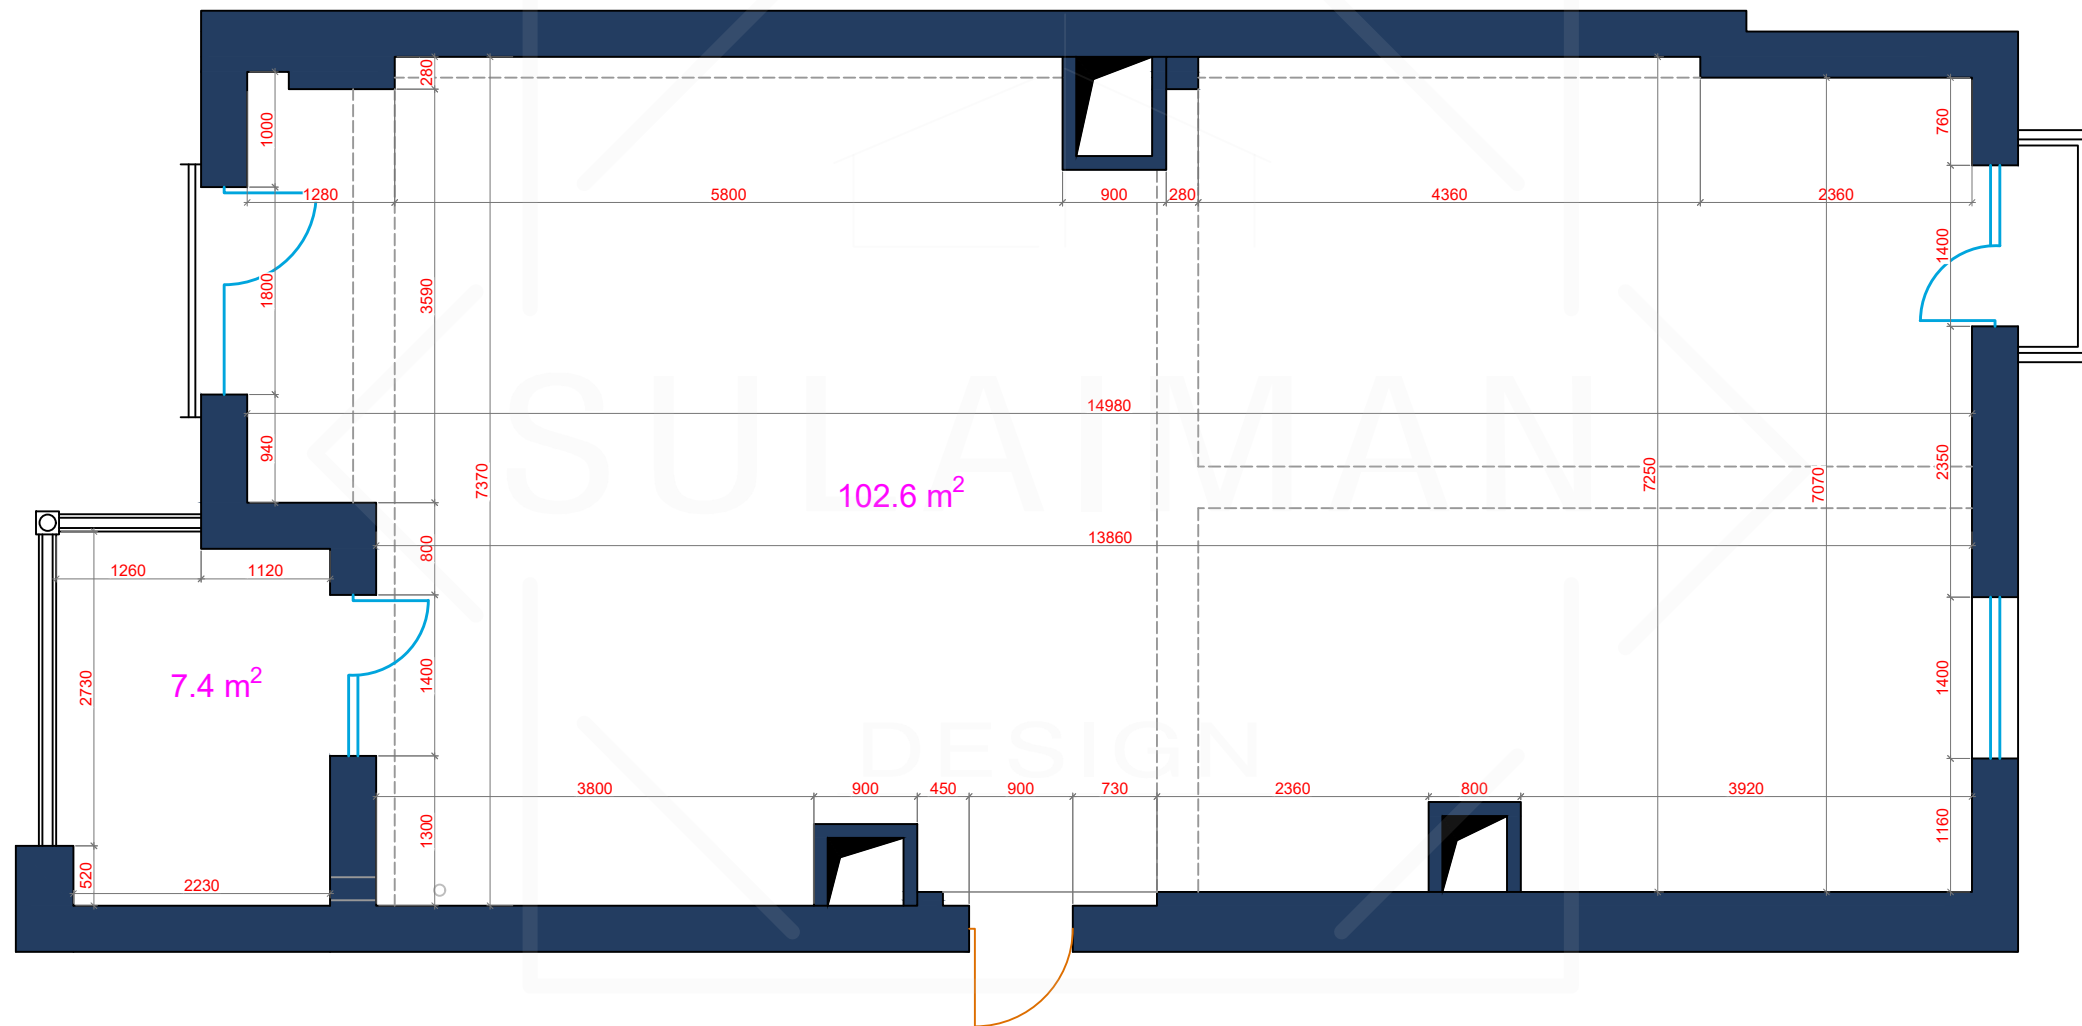


Measurement plan after redevelopment

SULAIMAN DESIGN STUDIO			
Design project	Design project individual residential building in city of Tashkent	Page	
		DP-3	
4th floor plan			
#	Name		
Measurement plan after redevelopment			

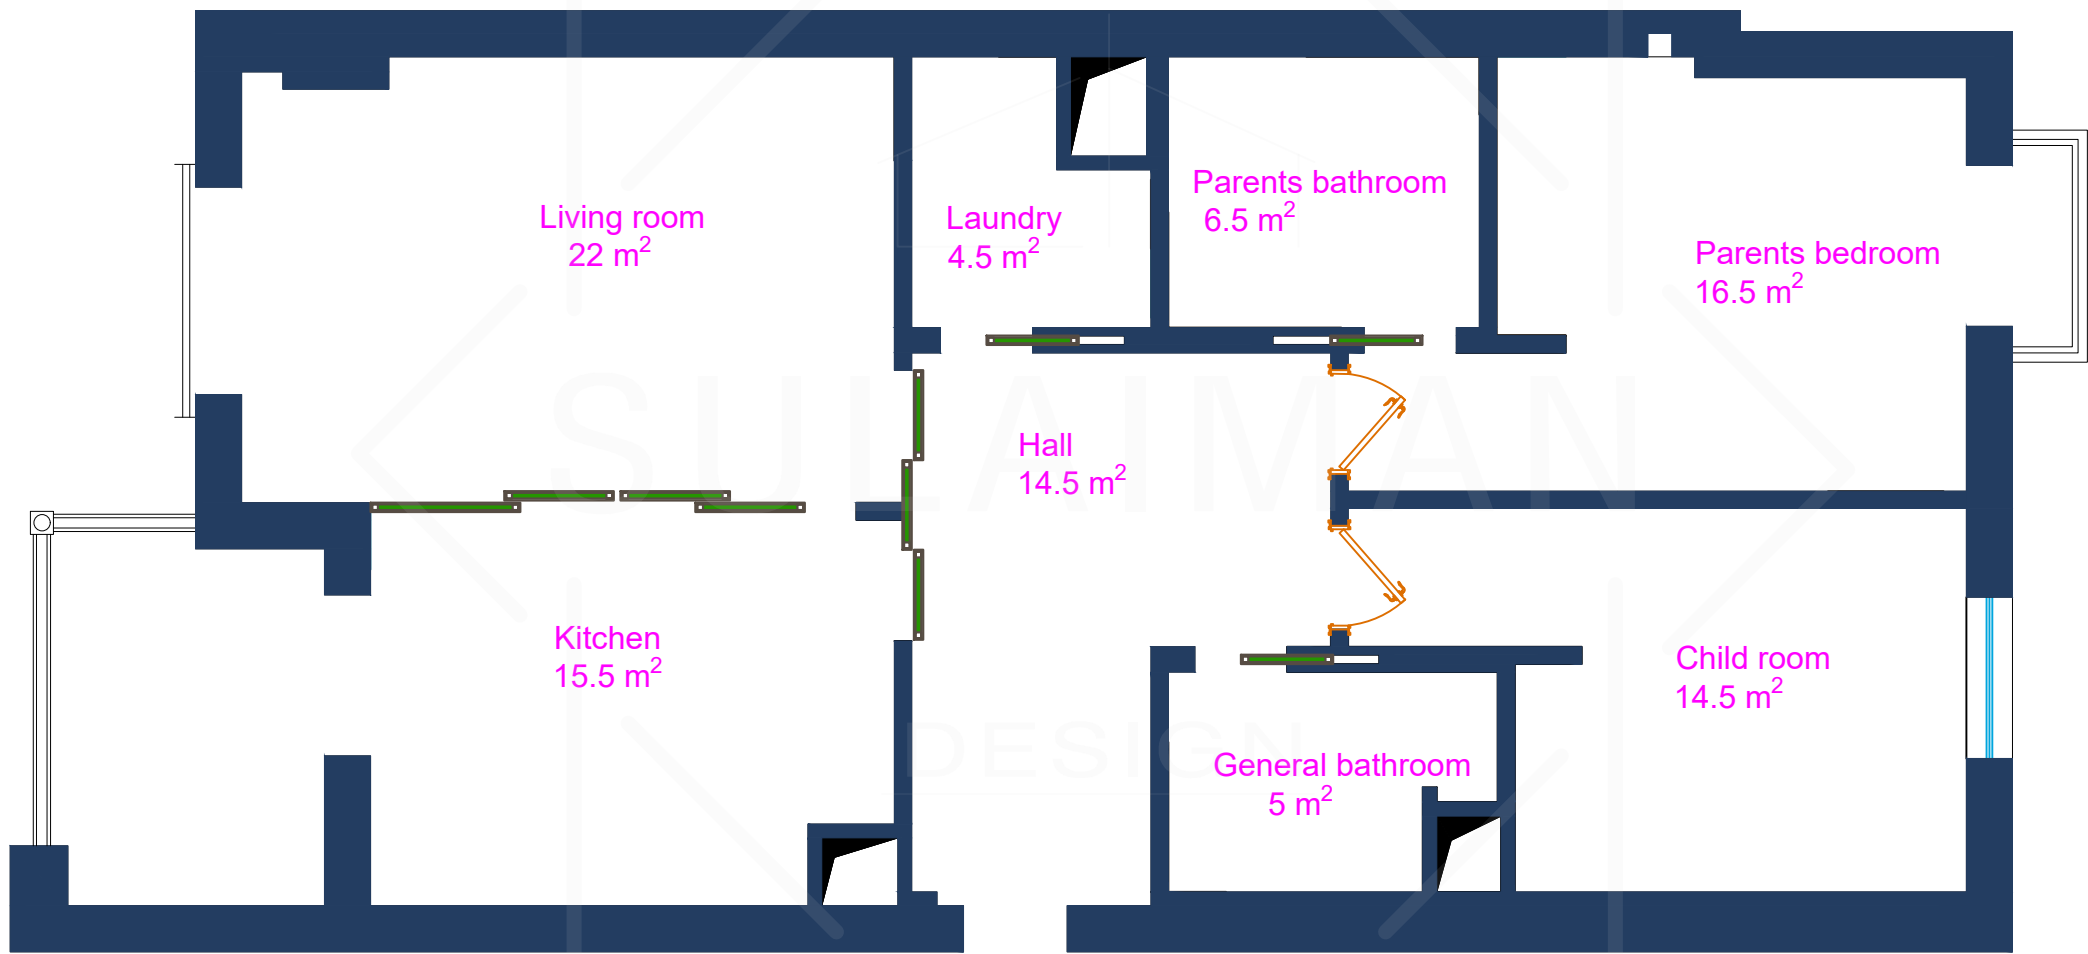

SULAIMAN DESIGN STUDIO

Page DP-4
Planning solution indicating area of each room.

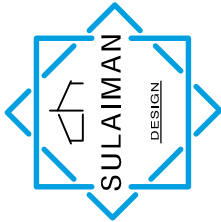


Architecture and
interior design services.
@Sulaiman.Design
+99890 926 6268

Design project
Design project
individual
residential building
in city of Tashkent

4th floor plan

Name

Planning solution indicating
area of each room.

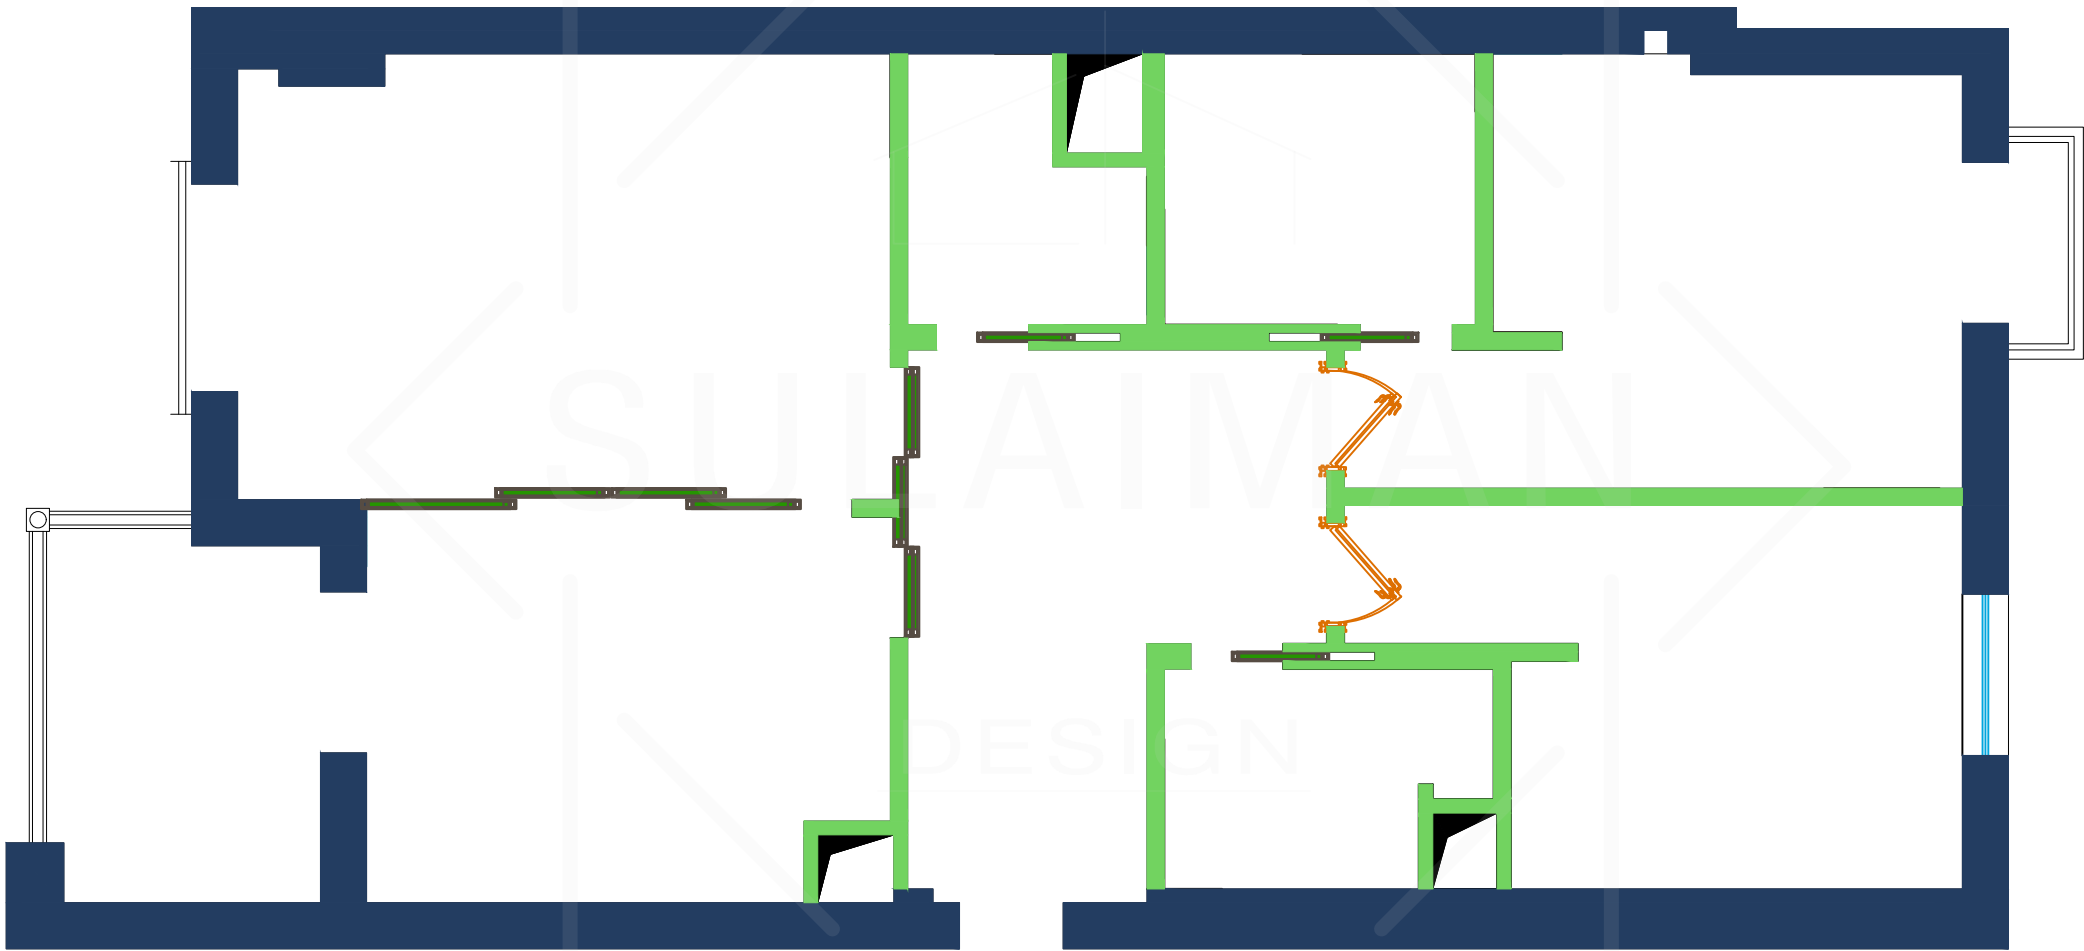


Plan of construction partitions

#	Name



4th floor plan

Design project	Design project individual residential building in city of Tashkent
----------------	--


SULAIMAN DESIGN STUDIO	
Page	Plan of construction partitions
DP-5	

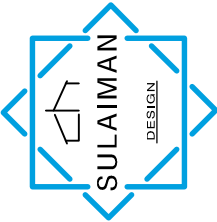

Architecture and interior design services.
@Sulaiman.Design
+99890 926 6268

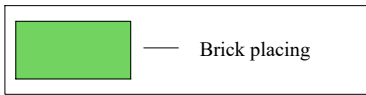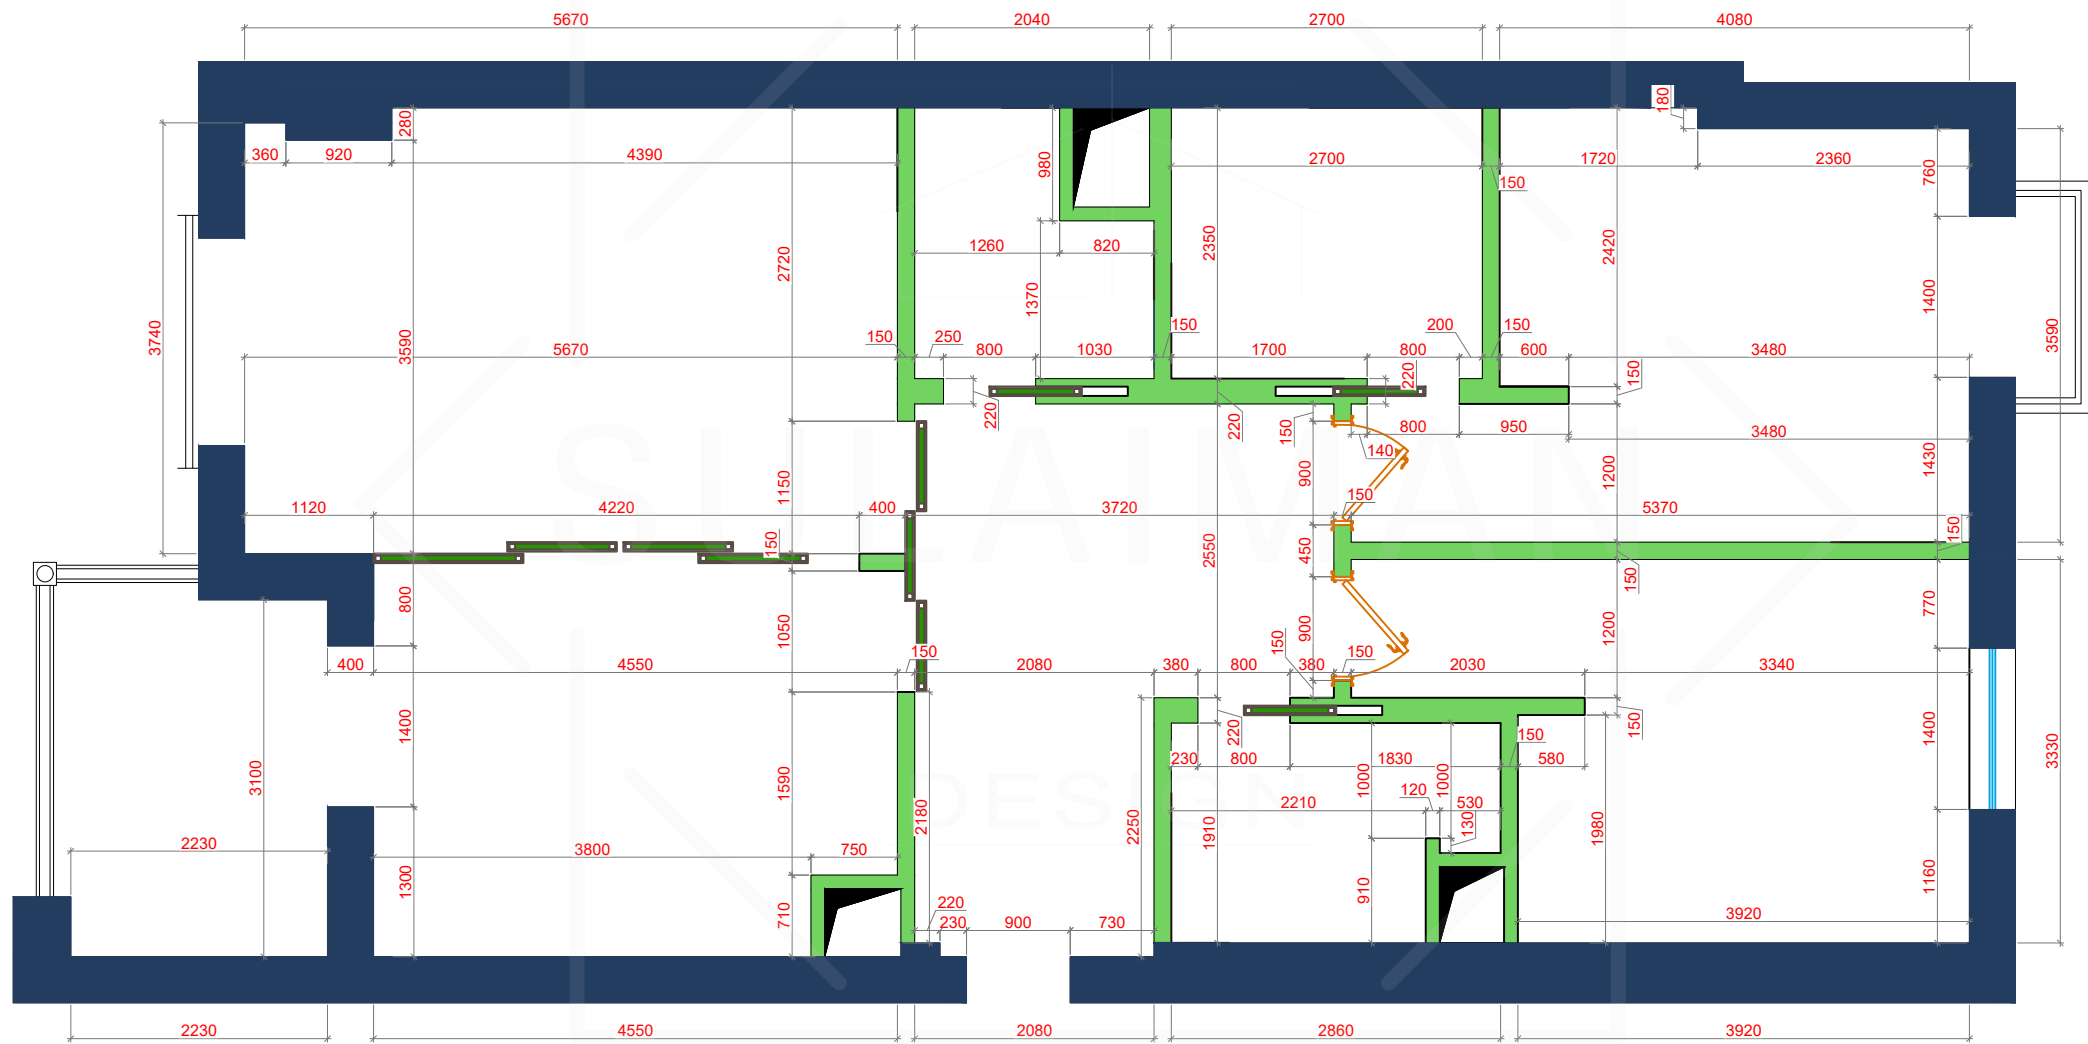

NOTE:
1. All dimensions are in <<millimeters>>.
2. Specify all dimensions during the production of works.
3. To the attention of the foreman or finisher!
If during the repair there are questions, controversial points,
some sizes are missing, etc., please contact the designer:

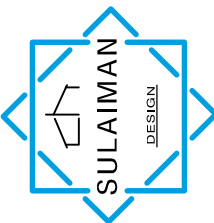SULAIMAN DESIGN STUDIO		Plan of construction partitions with dimensions		 Architecture and interior design services. @Sulaiman.Design +99890 926 6268
Design project	Page	DP-6		
	Design project individual residential building in city of Tashkent			
4th floor plan				
#	Name			
Plan of construction partitions with dimensions				



SULAIMAN DESIGN STUDIO

Furnishing plan solutions


Page DP-7

Design project
Design project
individual
residential building
in city of Tashkent


4th floor plan

Name

Furnishing plan solutions

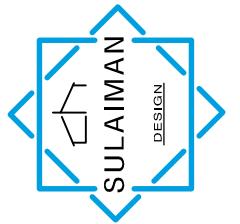

Architecture and
interior design services.
@Sulaiman.Design
+99890 926 6268

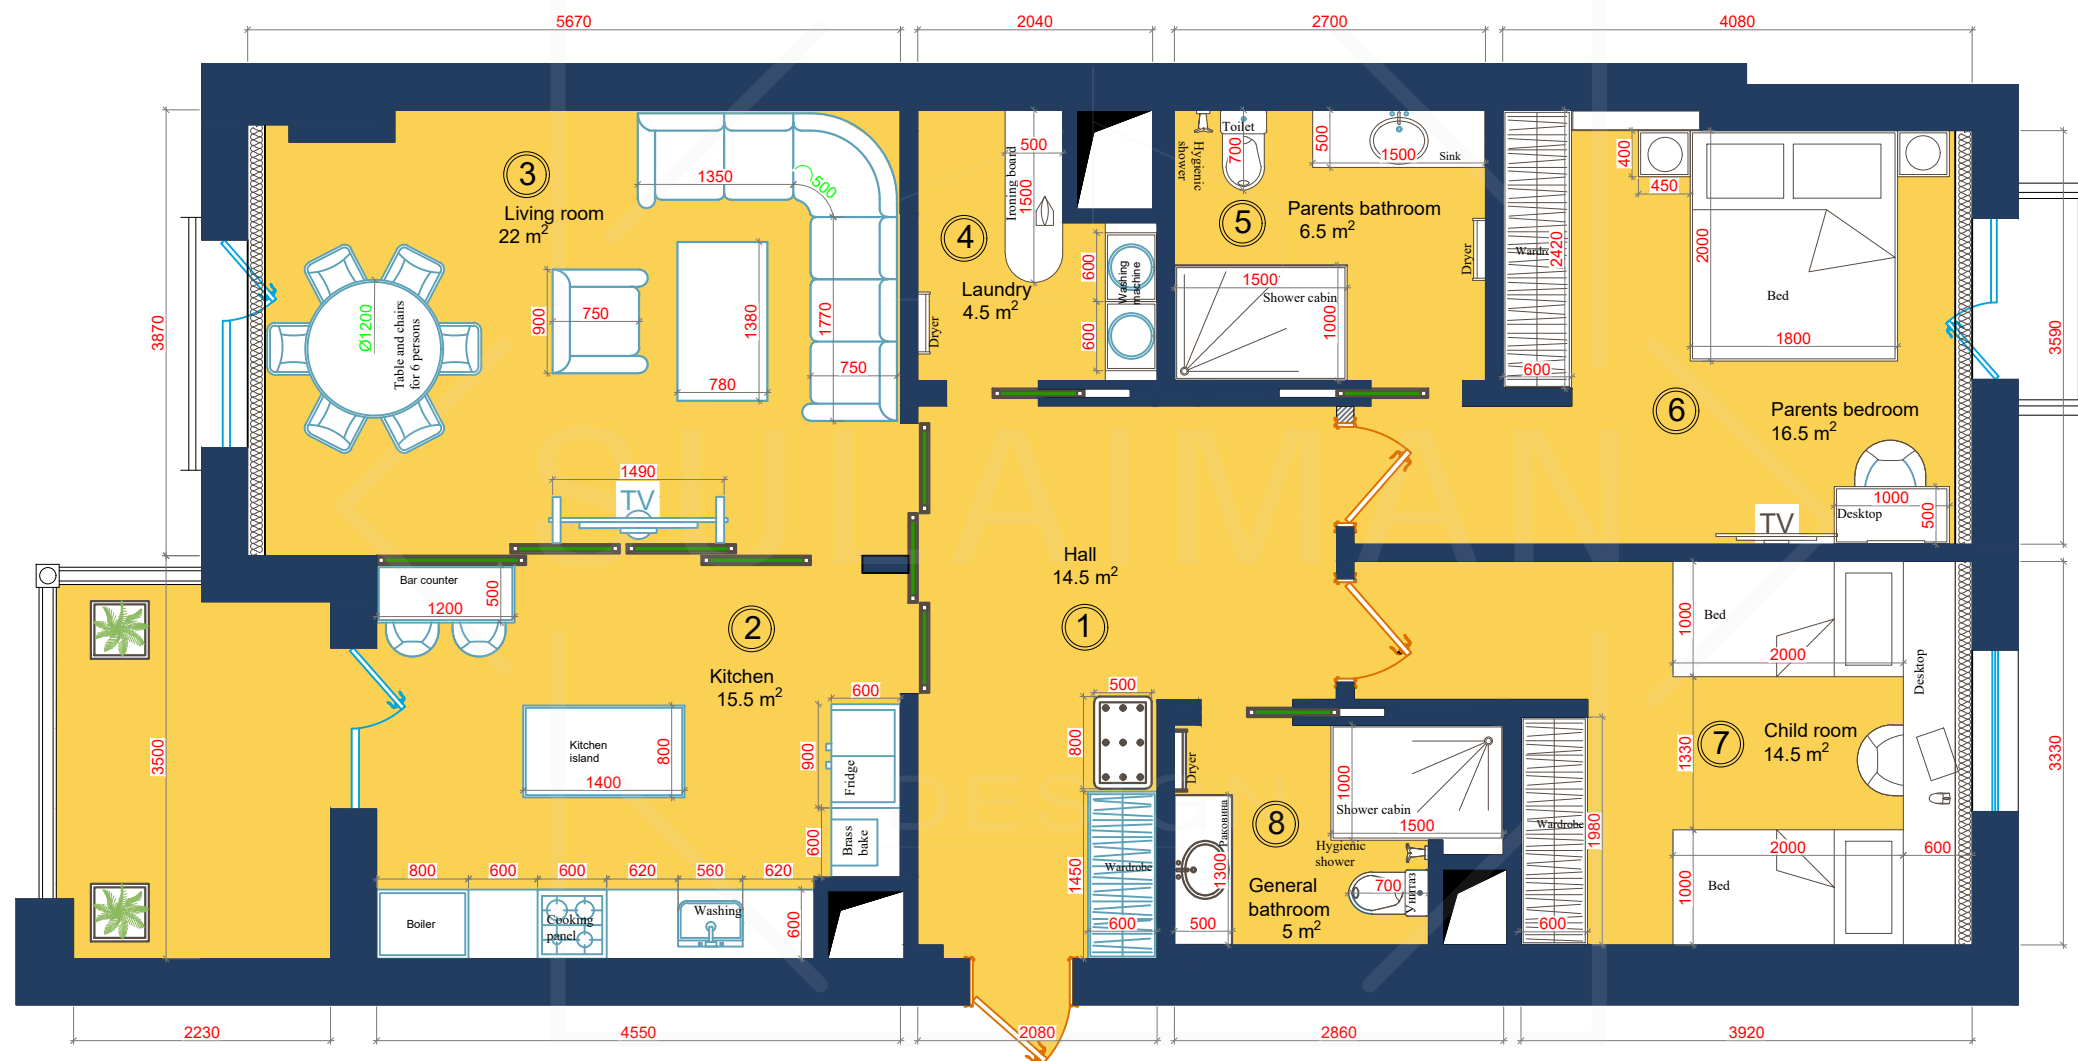

NOTE:
 1. All dimensions are in <<millimeters>>.
 2. Specify all dimensions during the production of works.
 3. To the attention of the foreman or finisher!
 If during the repair there are questions, controversial points, some sizes are missing, etc., please contact the designer:

SULAIMAN DESIGN STUDIO

Furniture layout plan with sizes.

Page


DP-8

Design project
 Design project
 individual
 residential building
 in city of Tashkent


4th floor plan

Name

Furniture layout plan
 with sizes.

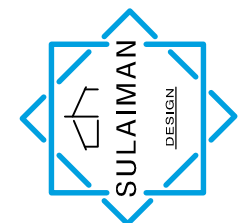

Architecture and
 interior design services.
 @Sulaiman.Design
 +99890 926 6268

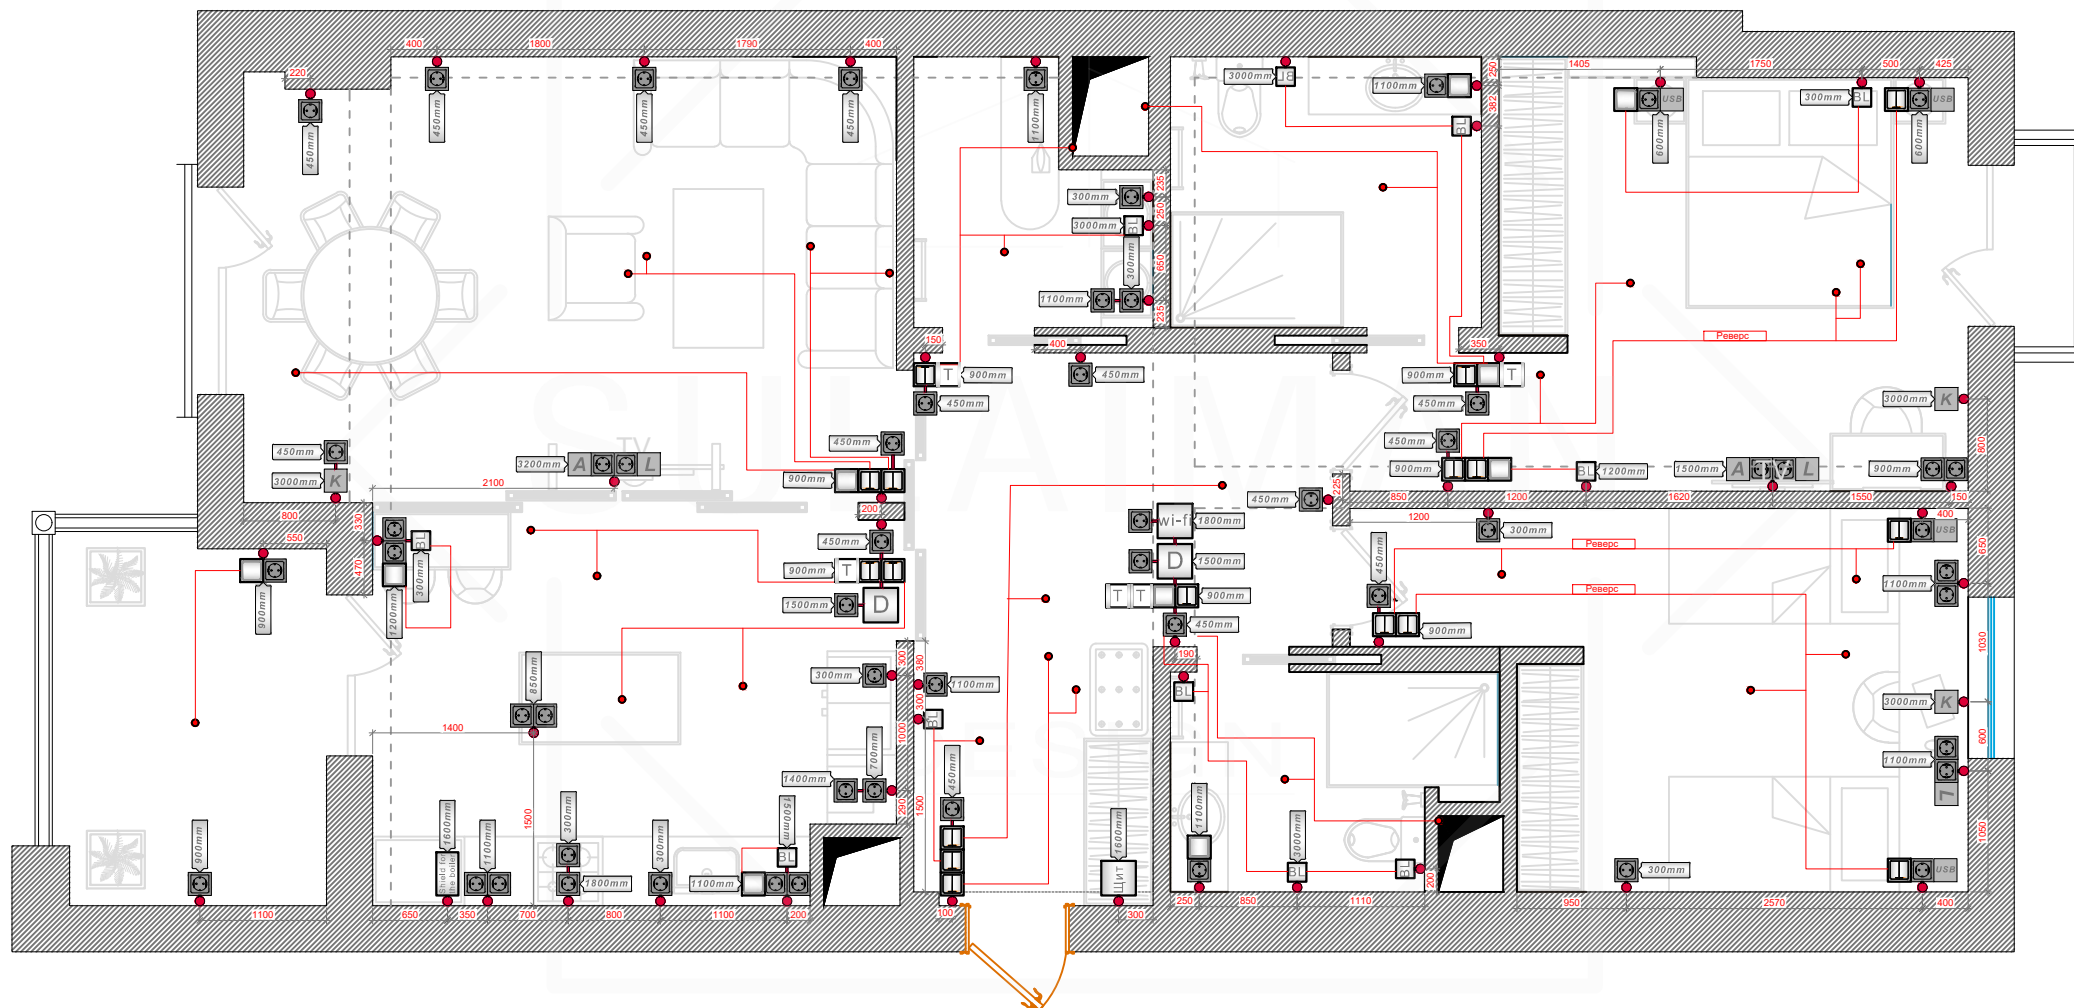

	Power socket	39 PCS.		Connection point for air conditioner	3 PCS.		Connection point for RJ 45 socket	3 PCS.
	Double socket	8 PCS.		Shield box connection point	1 PCS.		Connection point of Wi-fi router	1 PCS.
	Triple socket	0 PCS.		Intercom connection point	2 PCS.		Connection point for night lighting	0 PCS.
	Single switch	9 PCS.		Cable channel for HDMI	0 PCS.		Wire for connections (backlight)	10 PCS.
	Double switch	16 PCS.		TV antenna connection point	2 PCS.		Thermostat for underfloor heating	5 PCS.
	Triple switch	0 PCS.		USB socket	4 PCS.		Boiler shield box connection point	1 PCS.

SULAIMAN DESIGN STUDIO

Electrical plan

Page

DP-9

Design project


Design project
individual
residential building
in city of Tashkent

4th floor plan


#

Name

Electrical plan

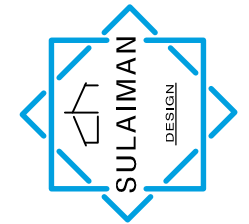

Architecture and
interior design services.
@Sulaiman.Design
+99890 926 6268

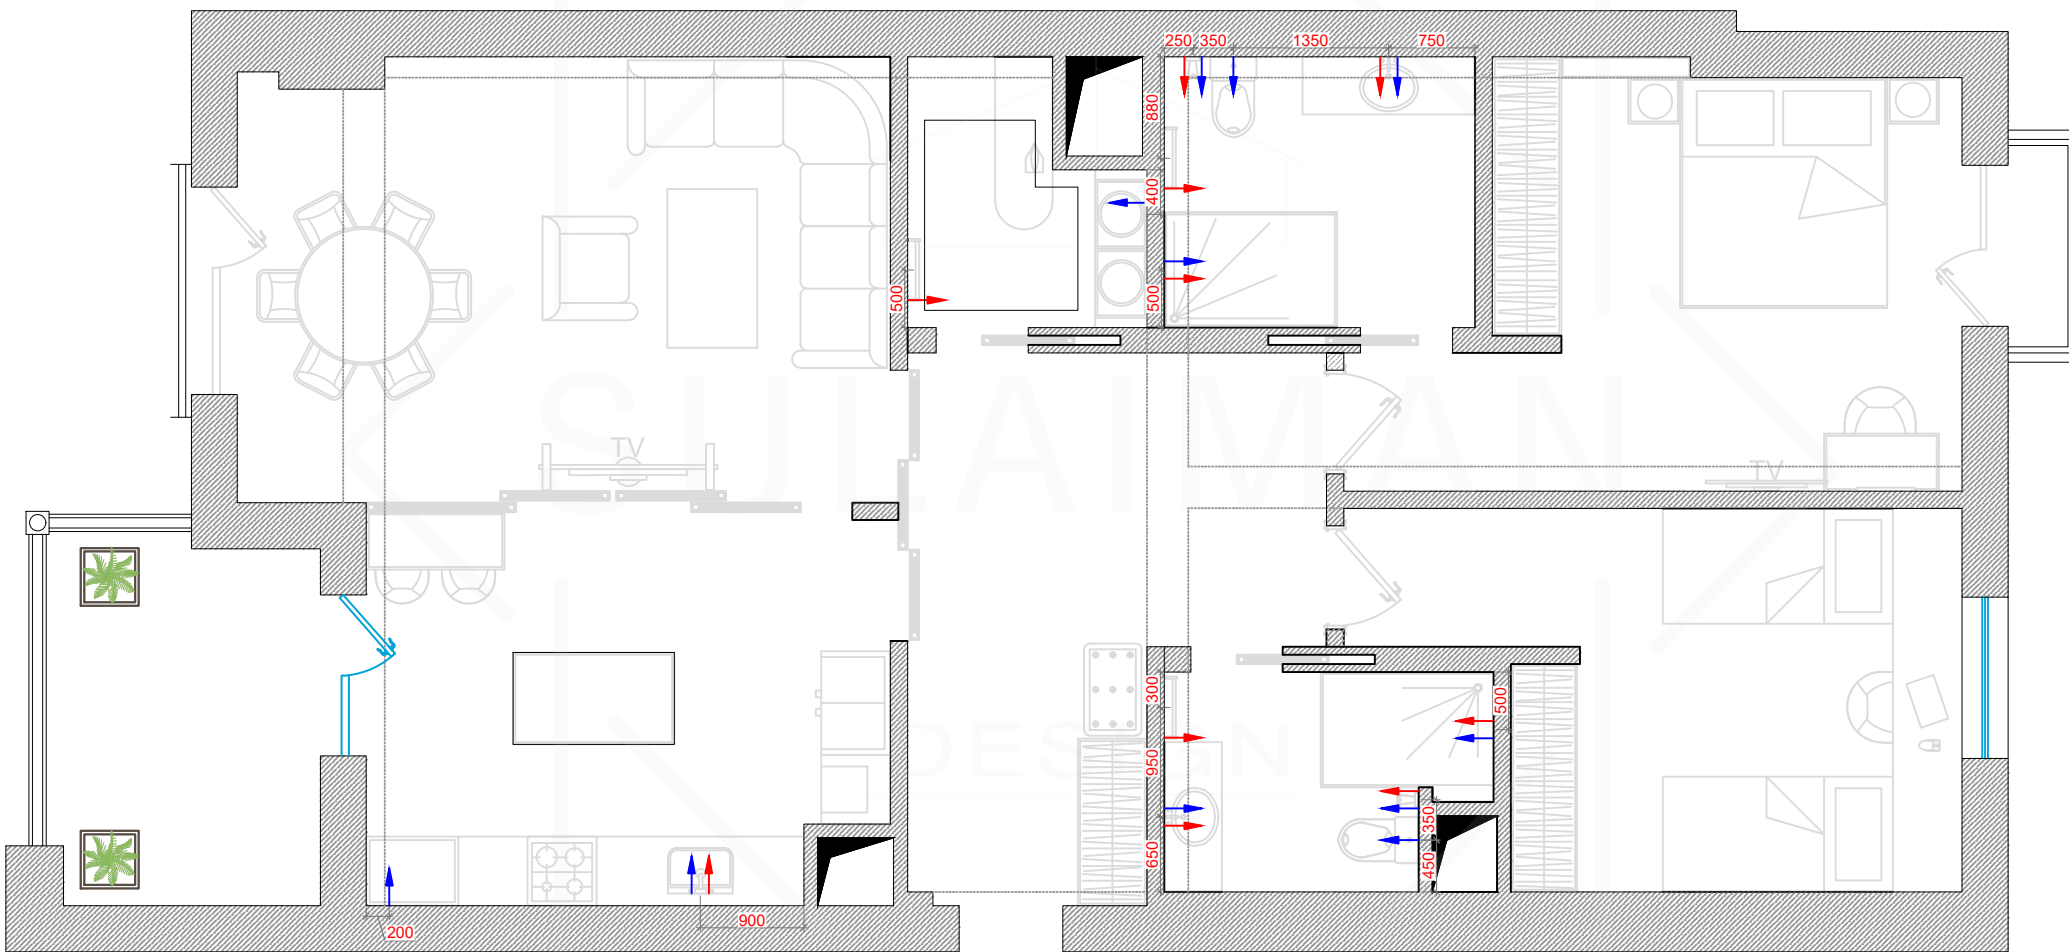

	CWC
	HWC

SULAIMAN DESIGN STUDIO

Design project

Design project
individual
residential building
in city of Tashkent


4th floor plan

#


Name

Plumbing plan

Plumbing plan

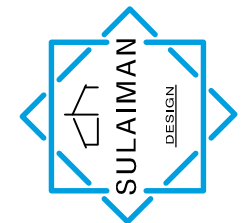



Architecture and
interior design services.
@Sulaiman.Design
+99890 926 6268

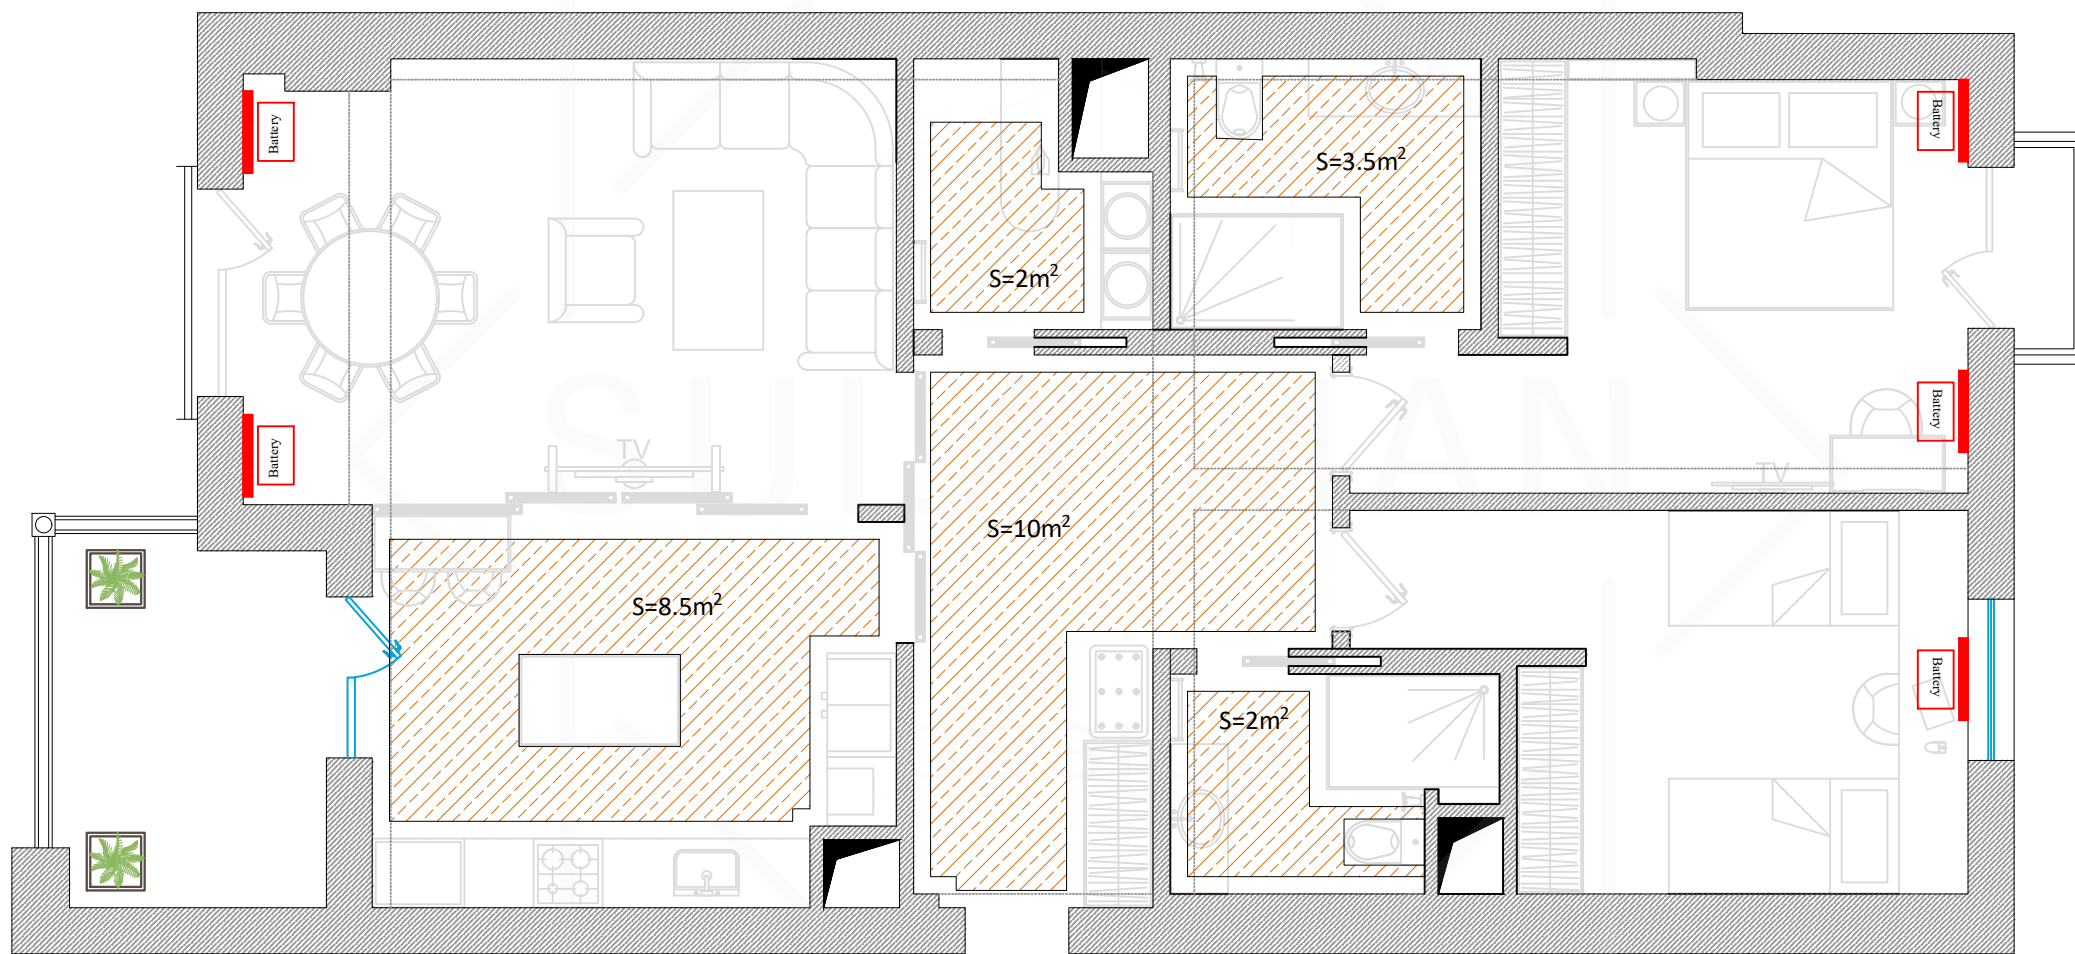


	Radiator
	Hot walls

Battery layout plan and warm floor

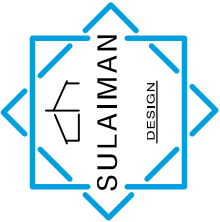SULAIMAN DESIGN STUDIO		
Design project	Page	Battery layout plan and warm floor
	DP-10	
Architecture and interior design services. @Sulaiman.Design +99890 926 6268 		
Design project individual residential building in city of Tashkent		
4th floor plan		
#	Name	

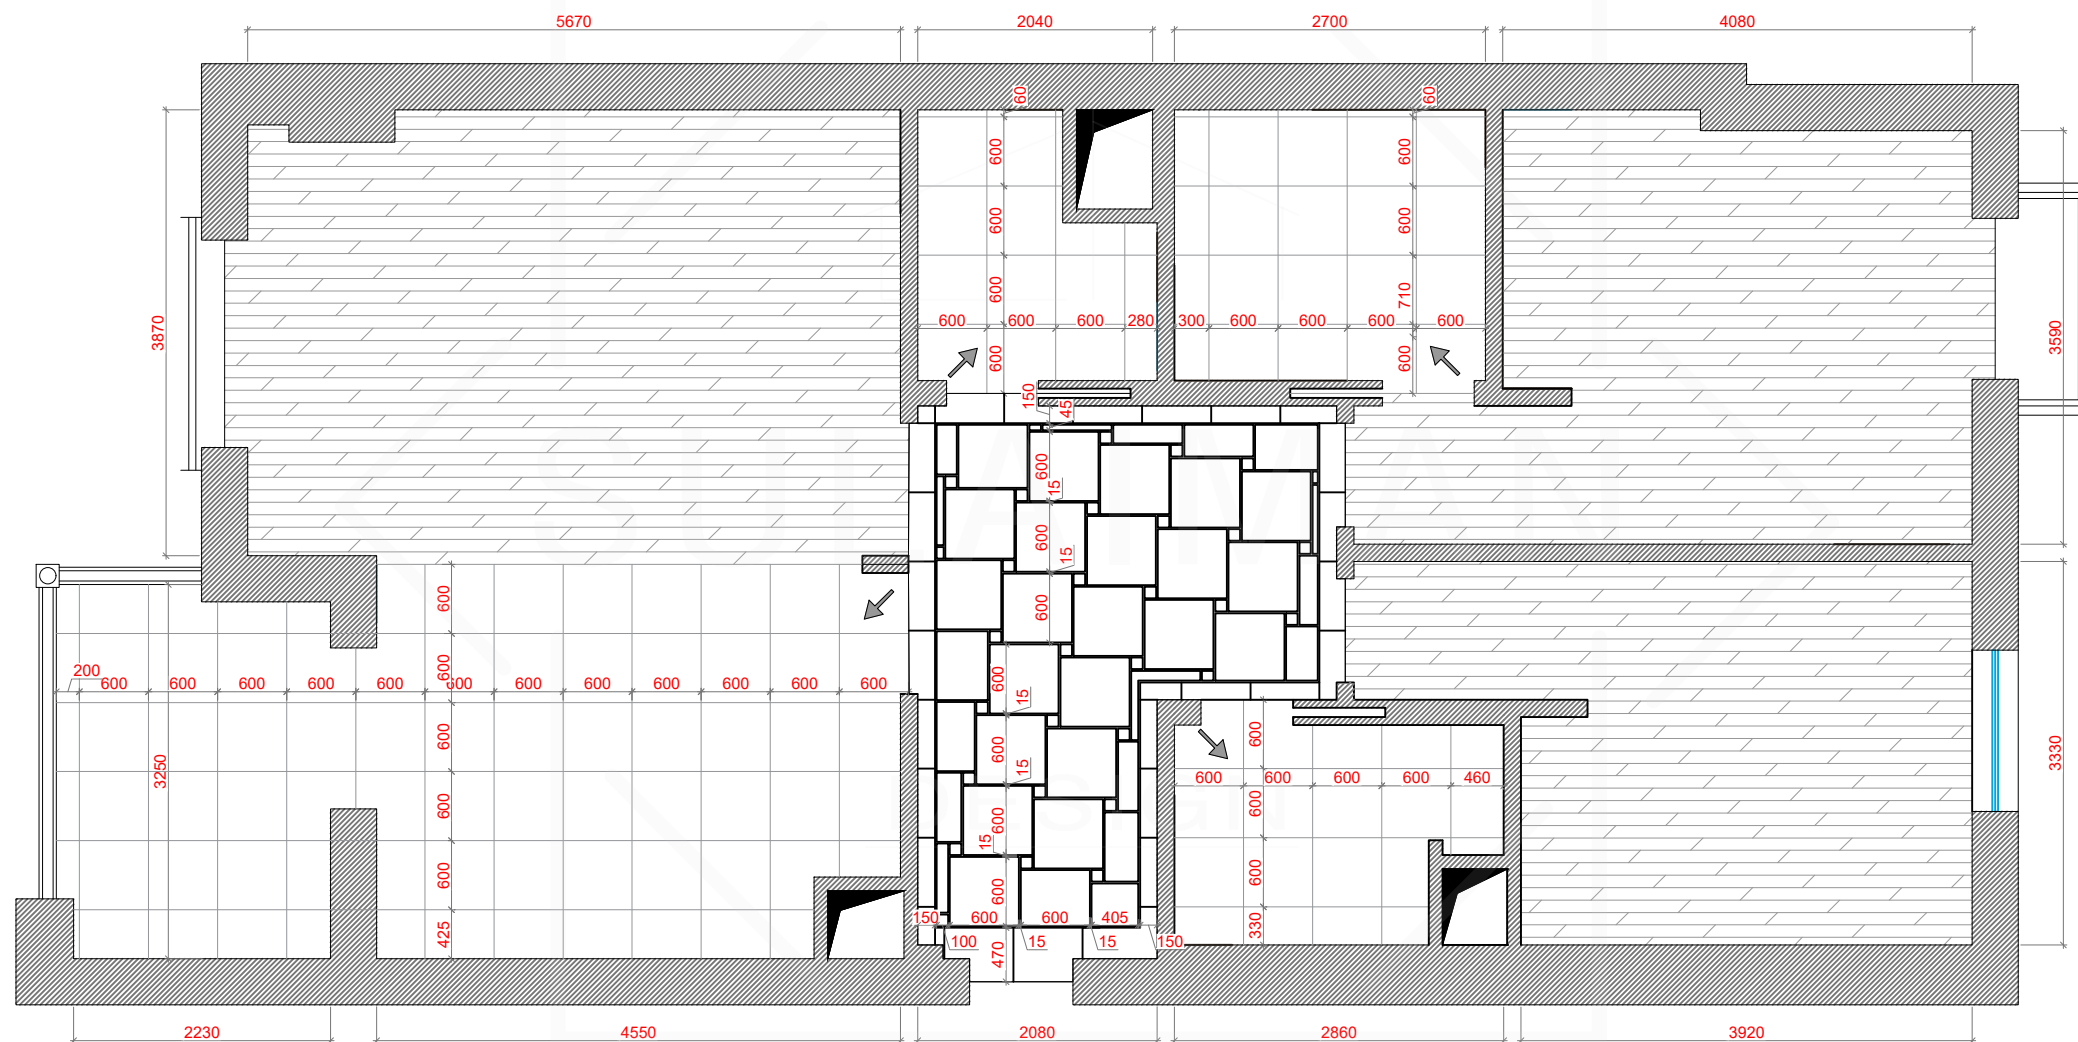

*Keep in mind that dimensions can vary from a layer of plaster from 15mm to 30mm

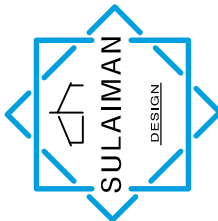SULAIMAN DESIGN STUDIO		
Design project	Page	Floor plan
	DP-11	
Design project individual residential building in city of Tashkent		 Architecture and interior design services. @Sulaiman.Design +99890 926 6268
4th floor plan		
#	Name	
Floor plan		