



Working draft MINI PROJECT

Architecture and
interior design services.

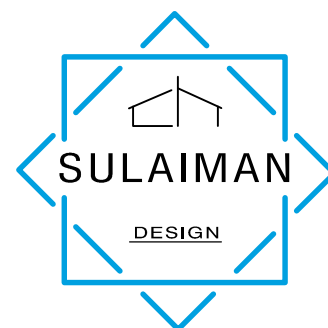

3dramiz@gmail.com
+99890 926 6268

4th floor plan

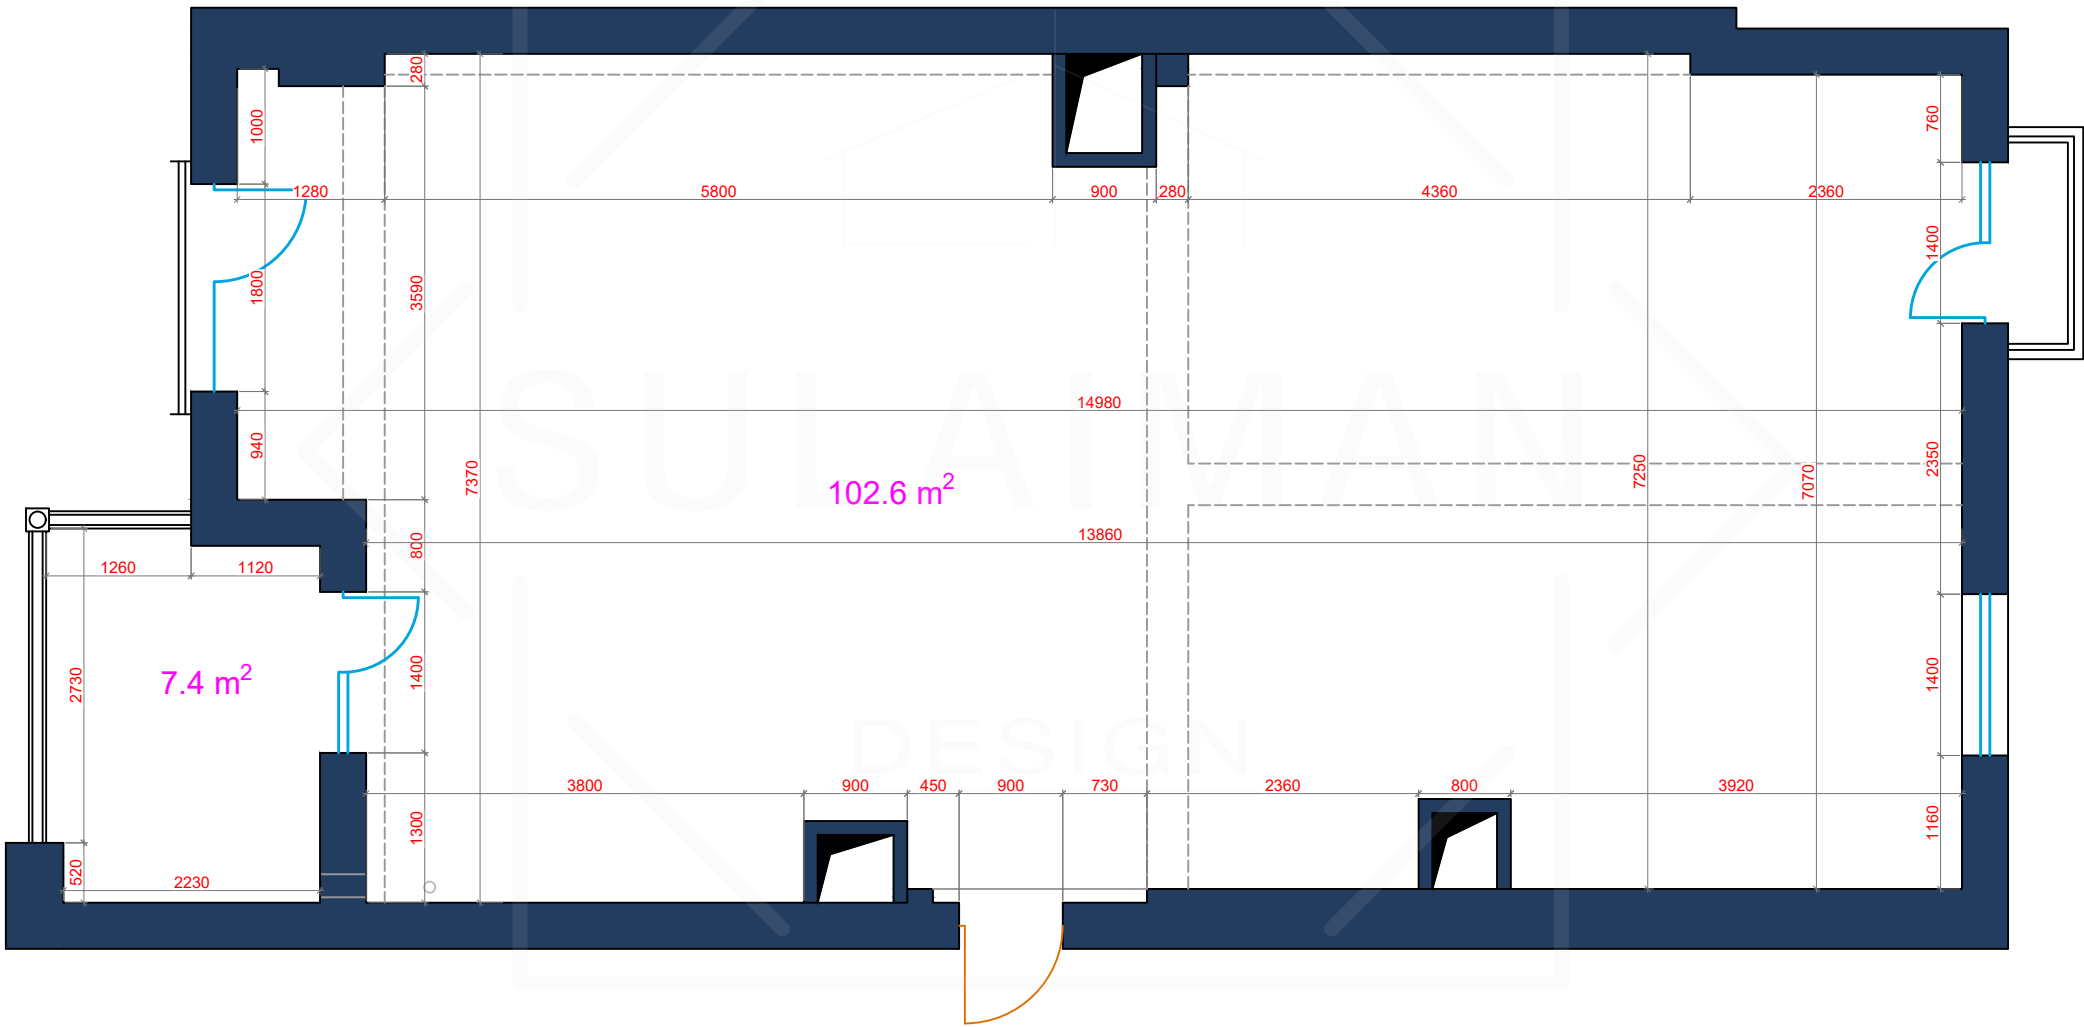

SULAIMAN DESIGN STUDIO

Measurement plan after redevelopment


Page
DP-3

Design project
Design project
individual
residential building
in city of Tashkent

4th floor plan

Name

Measurement plan after
redevelopment

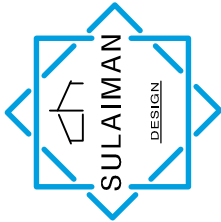


Architecture and
interior design services.
@Sulaiman.Design
+99890 926 6268



SULAIMAN DESIGN STUDIO

Page
DP-4

Planning solution indicating area of each room.

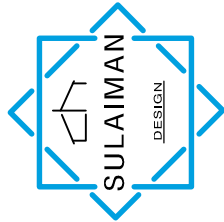


Architecture and
interior design services.
@Sulaiman.Design
+99890 926 6268

Design project
Design project
individual
residential building
in city of Tashkent

4th floor plan

Name

Planning solution indicating
area of each room.

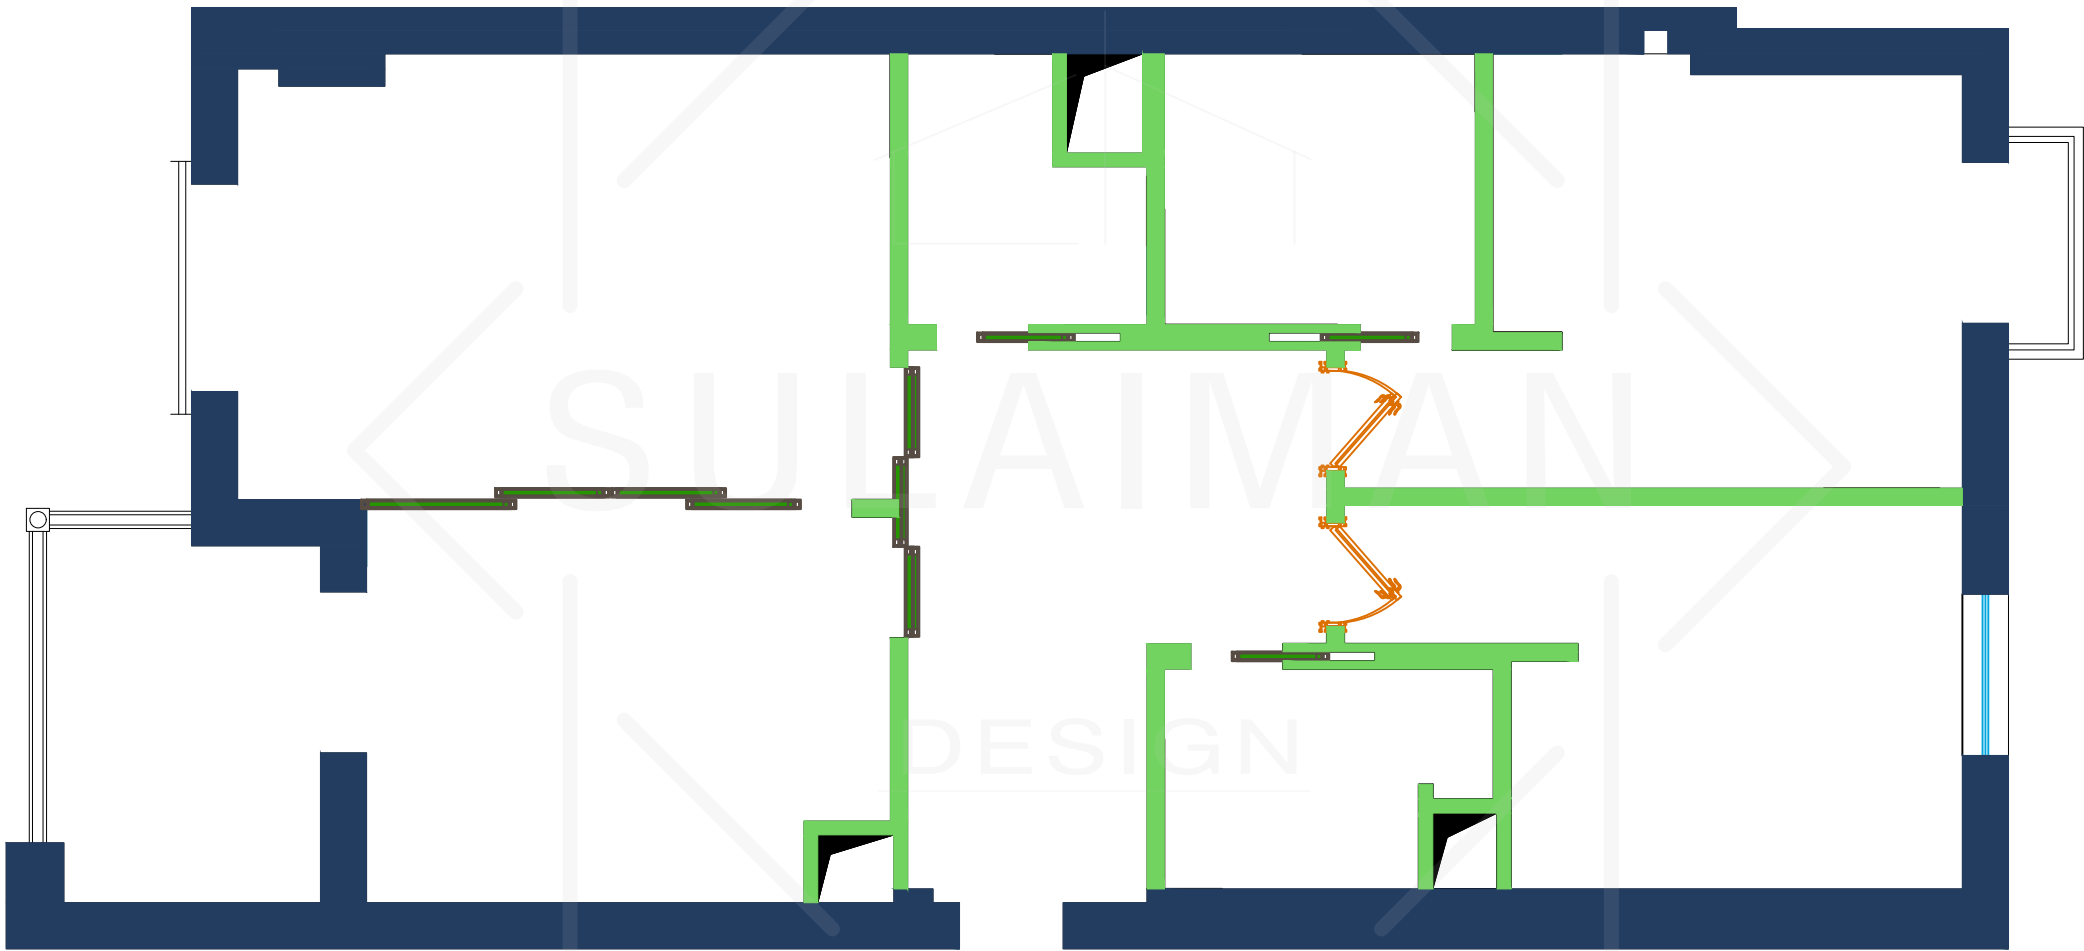


Plan of construction partitions

#	Name


4th floor plan

Design project	Design project individual residential building in city of Tashkent
----------------	--

SULAIMAN DESIGN STUDIO	
Page	Plan of construction partitions
DP-5	

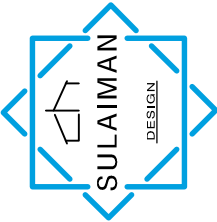

Architecture and interior design services.
@Sulaiman.Design
+99890 926 6268

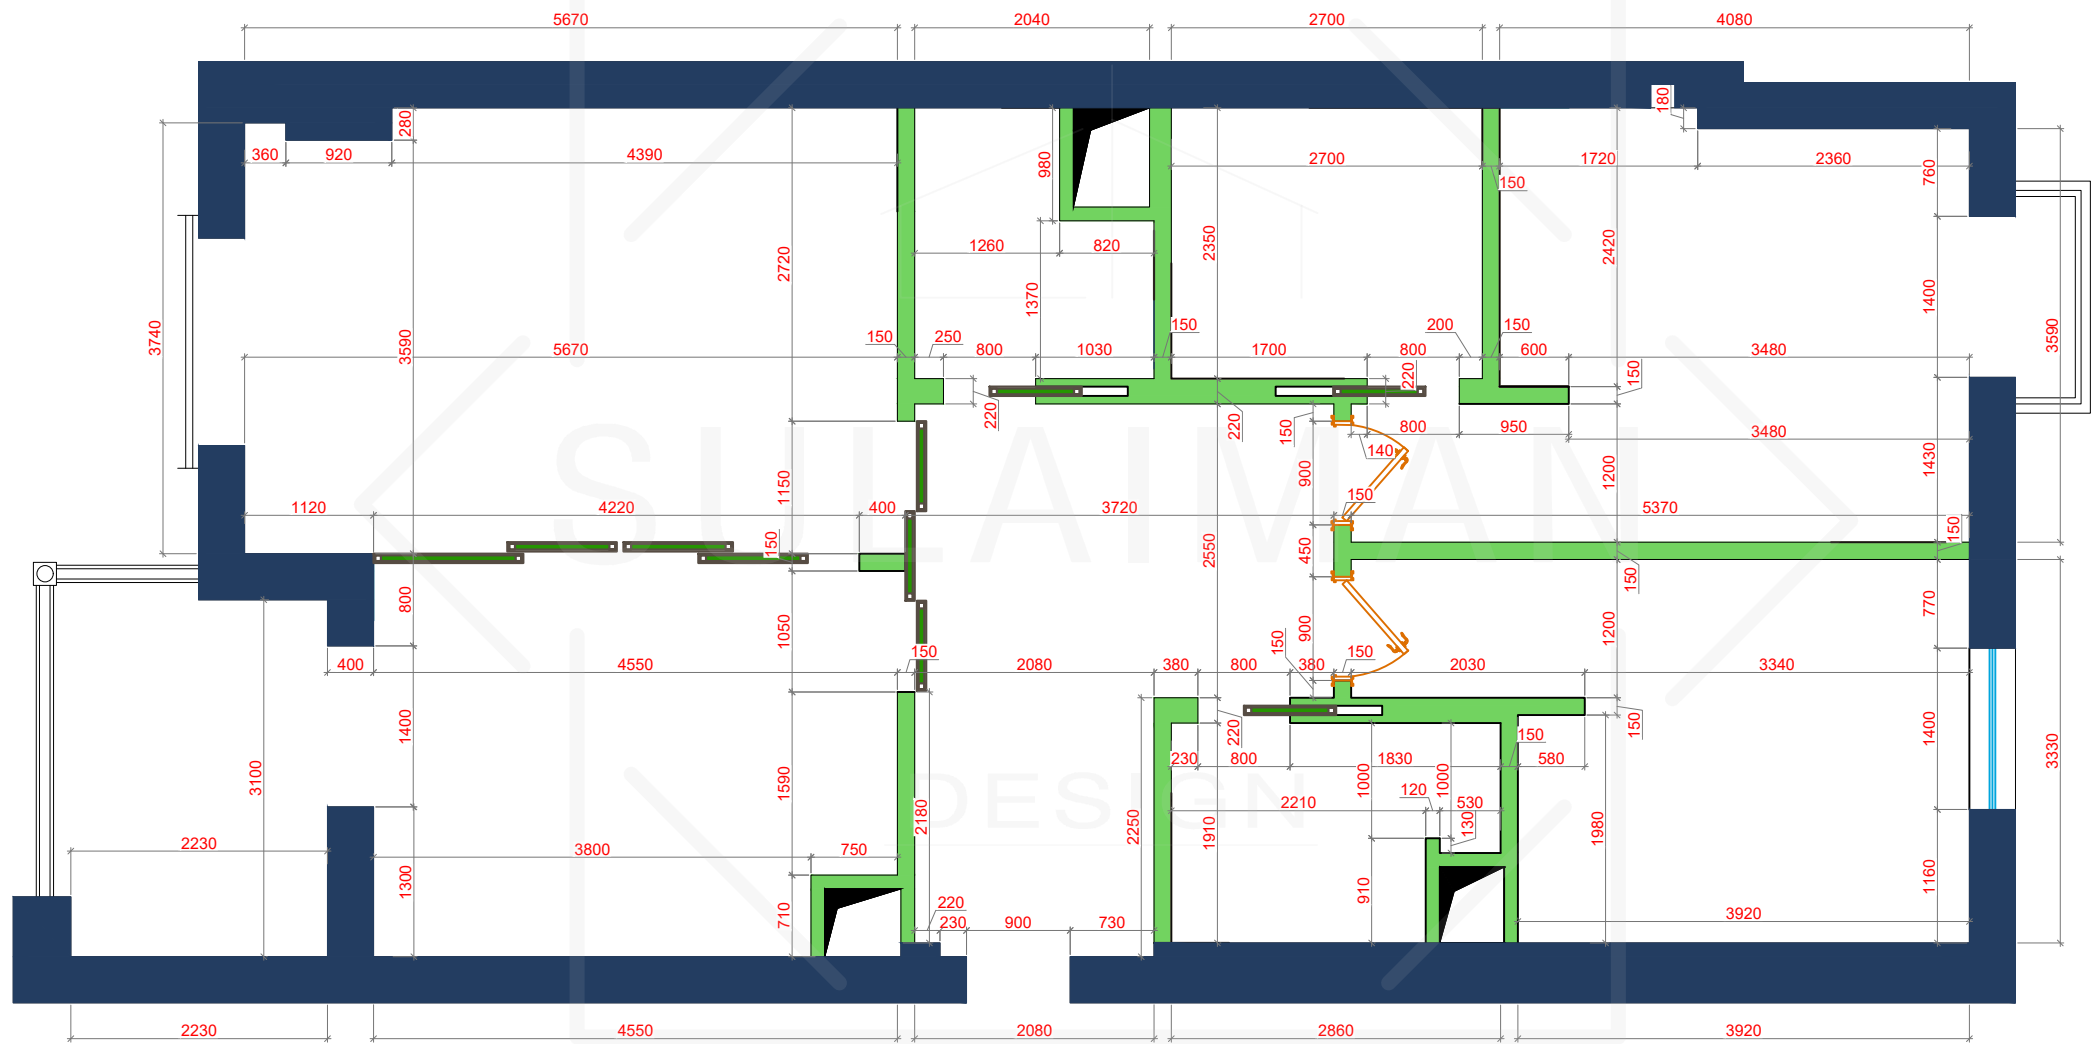

NOTE:
1. All dimensions are in <<millimeters>>.
2. Specify all dimensions during the production of works.
3. To the attention of the foreman or finisher!
If during the repair there are questions, controversial points,
some sizes are missing, etc., please contact the designer:

SULAIMAN DESIGN STUDIO

Plan of construction partitions with dimensions

Page

DP-6


Design project
Design project
individual
residential building
in city of Tashkent

4th floor plan

#

Name

Plan of construction
partitions with dimensions

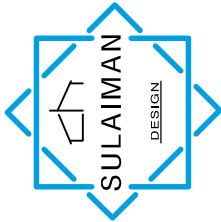

Architecture and
interior design services.
@Sulaiman.Design
+99890 926 6268



SULAIMAN DESIGN STUDIO

Furnishing plan solutions

Page


DP-7

Design project
Design project
individual
residential building
in city of Tashkent


4th floor plan

Name

Furnishing plan solutions

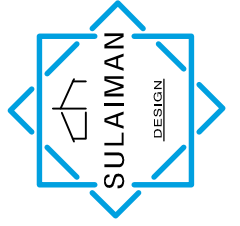

Architecture and
interior design services.
@Sulaiman.Design
+99890 926 6268

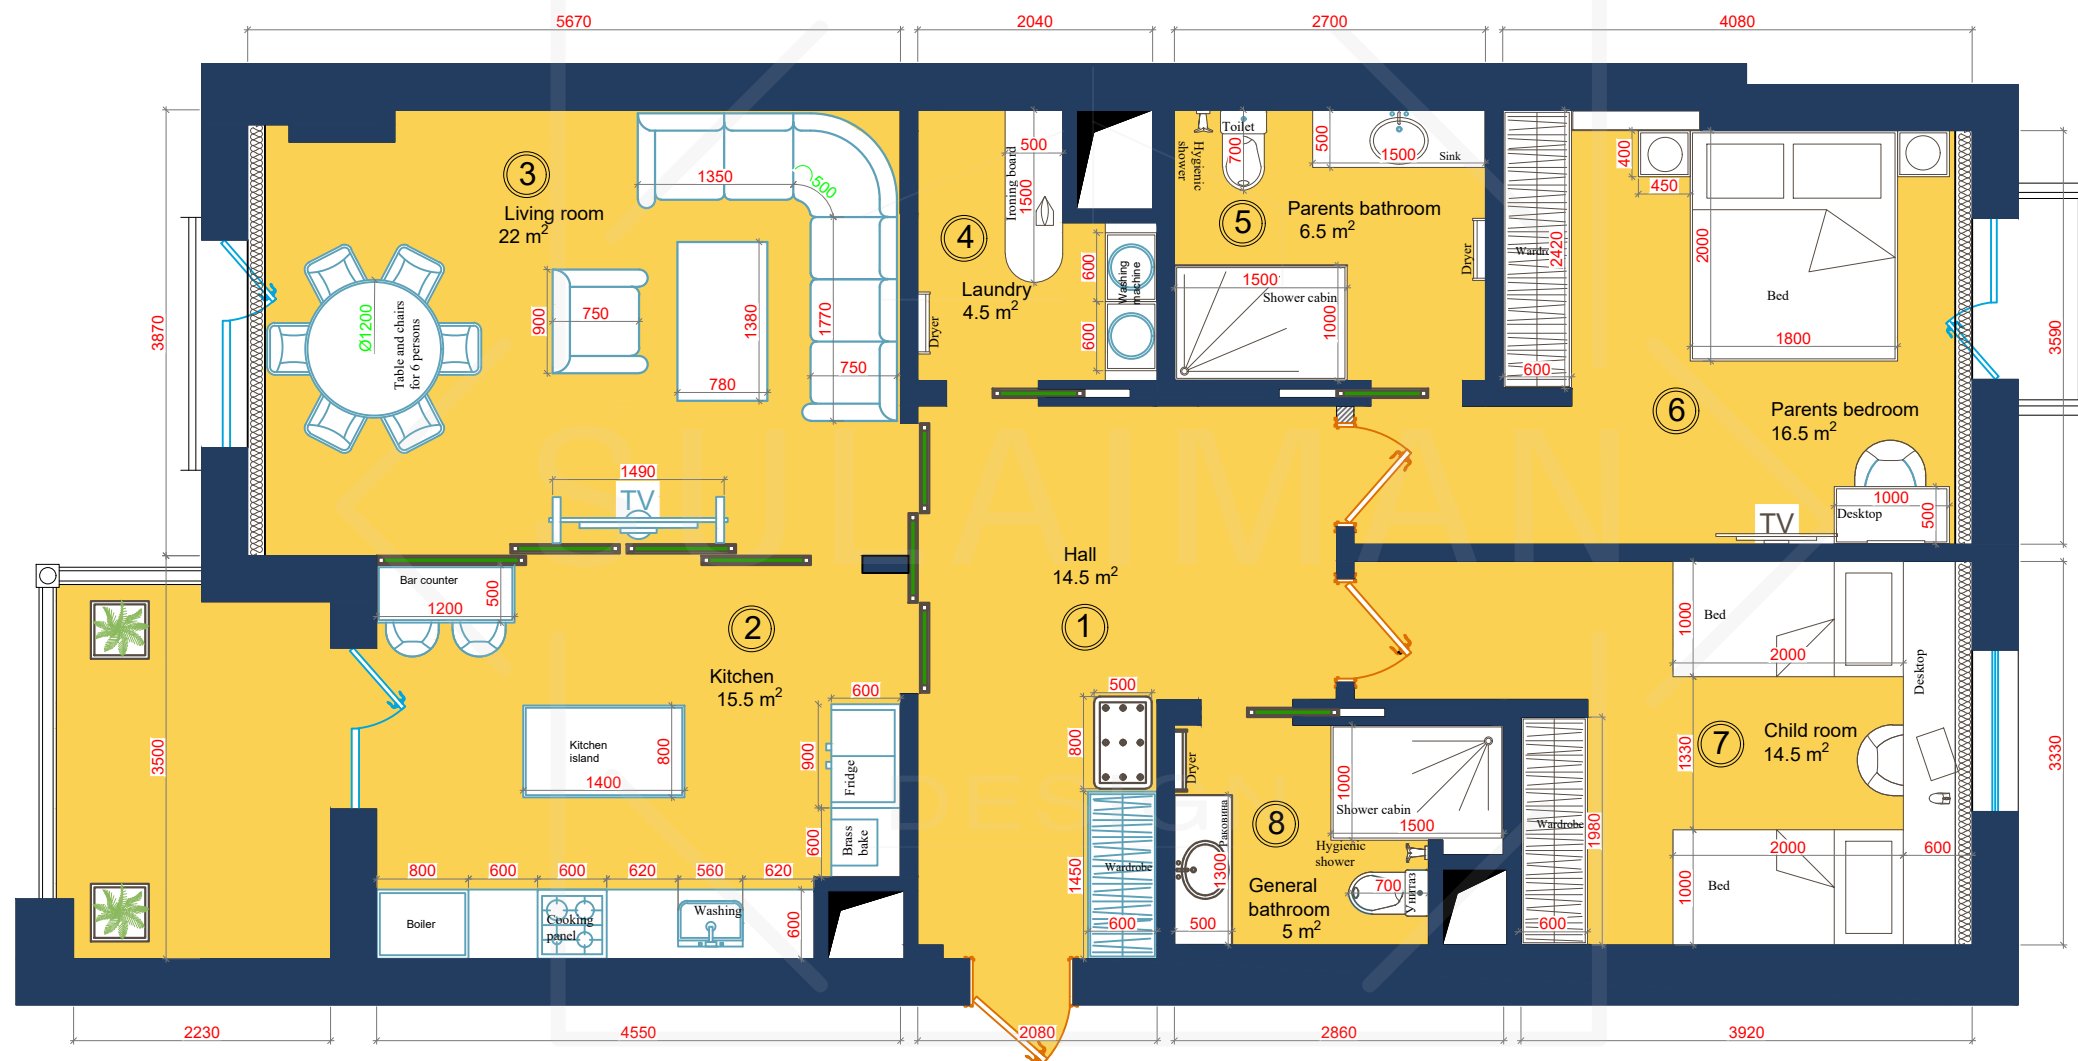

NOTE:
 1. All dimensions are in <<millimeters>>.
 2. Specify all dimensions during the production of works.
 3. To the attention of the foreman or finisher!
 If during the repair there are questions, controversial points, some sizes are missing, etc., please contact the designer:

SULAIMAN DESIGN STUDIO

Furniture layout plan with sizes.

Page


DP-8

Design project
 Design project
 individual
 residential building
 in city of Tashkent

4th floor plan

Name

Furniture layout plan
 with sizes.

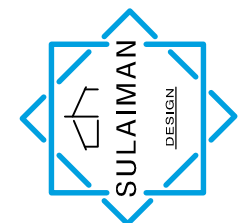

Architecture and
 interior design services.
 @Sulaiman.Design
 +99890 926 6268